


PARKING ALLOCATION:

- 1. EMPLOYEE PARKING - 8 SPACES
- 2. CAR LOT PARKING (CUSTOMERS) - 101 SPACES
- 3. CAR LOT PARKING (INVENTORY) - 204 SPACES

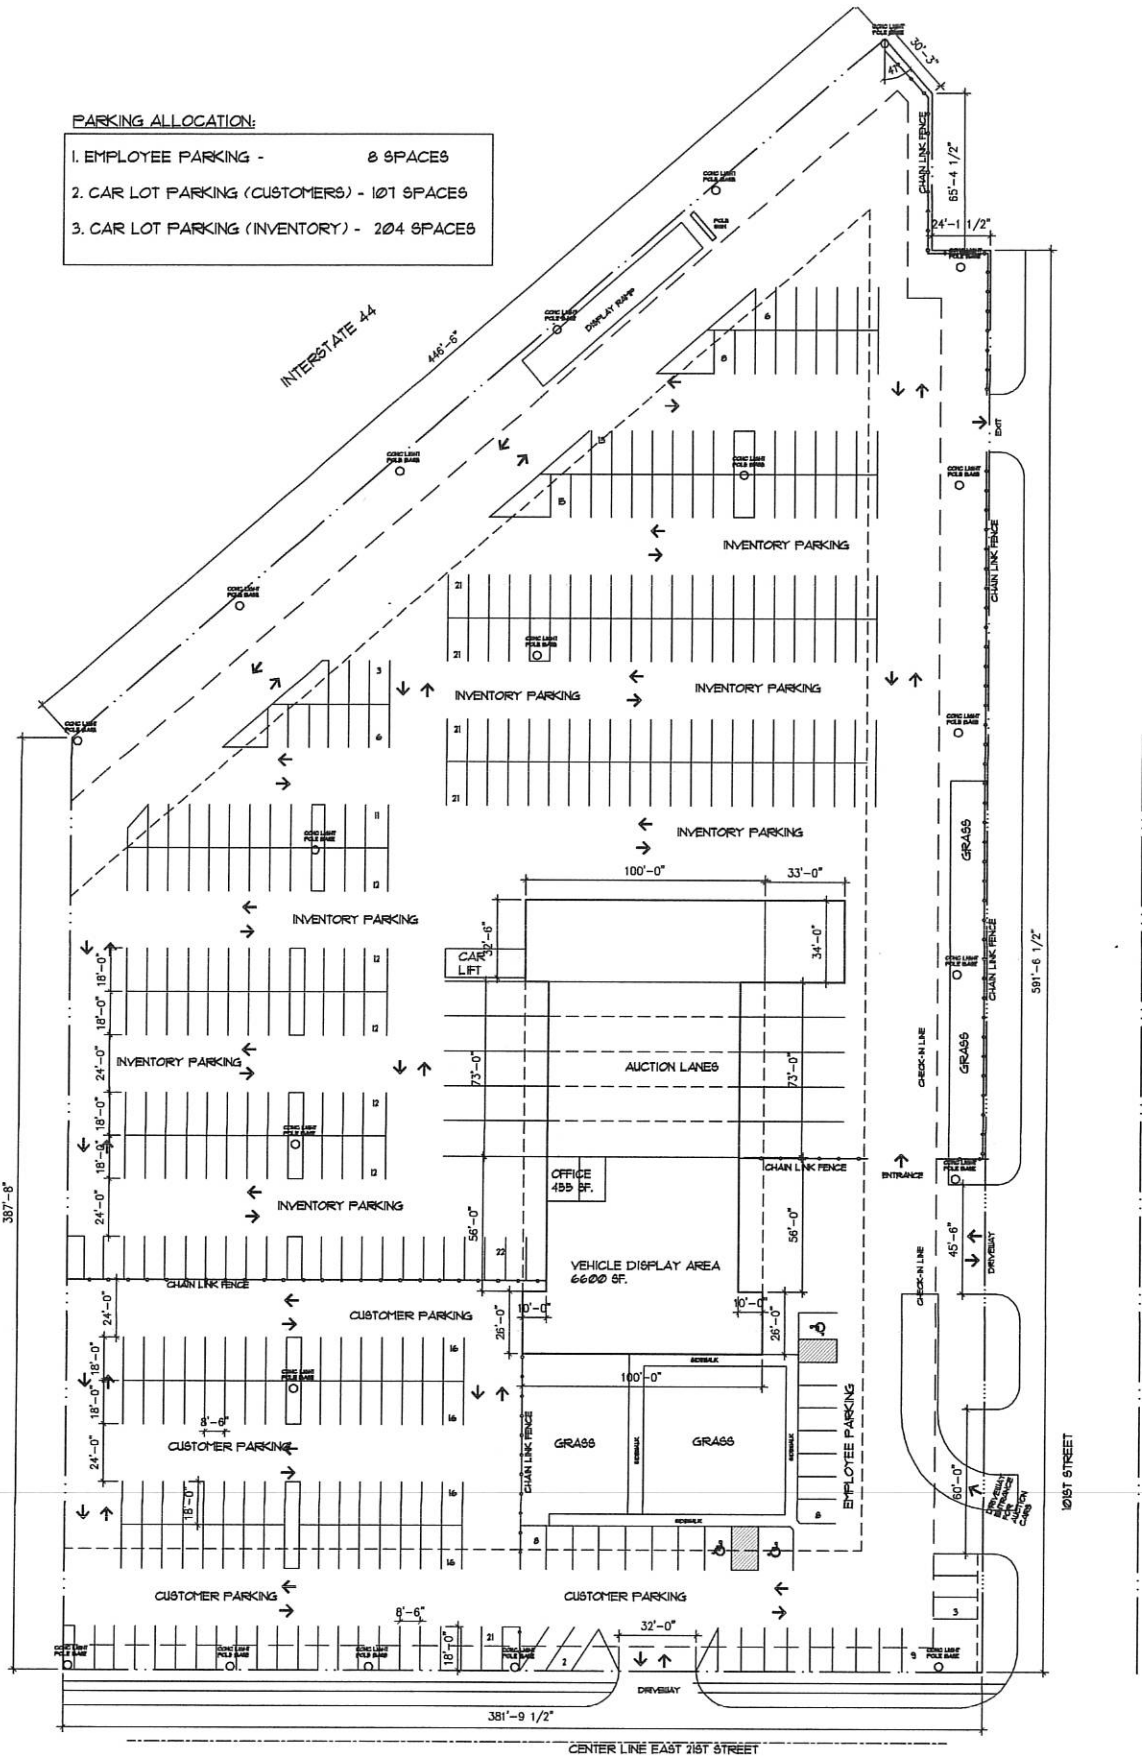

SITE PLAN
1" = 50'-0"

| | | |
|--|--|---|
| <p>SHEET NUMBER A-1</p> <p>SHEET NAME Site Plan</p> <p>SCALE</p> <p>DATE 18 SEPT 2020</p> <p>REVISIONS</p> | <p>FEMI FASESIN, ARCHITECT ARCHITECTURE & PLANNING</p> <p>421 SOUTH OLYMPIA AVE., TULSA, OKLAHOMA 74127 PHONE: 918-585-2289 • FAX: 918-585-2289</p> | <p>CAR AUCTION 9955 EAST 21ST STREET Tulsa, Oklahoma 741XX</p> |
|--|--|---|