
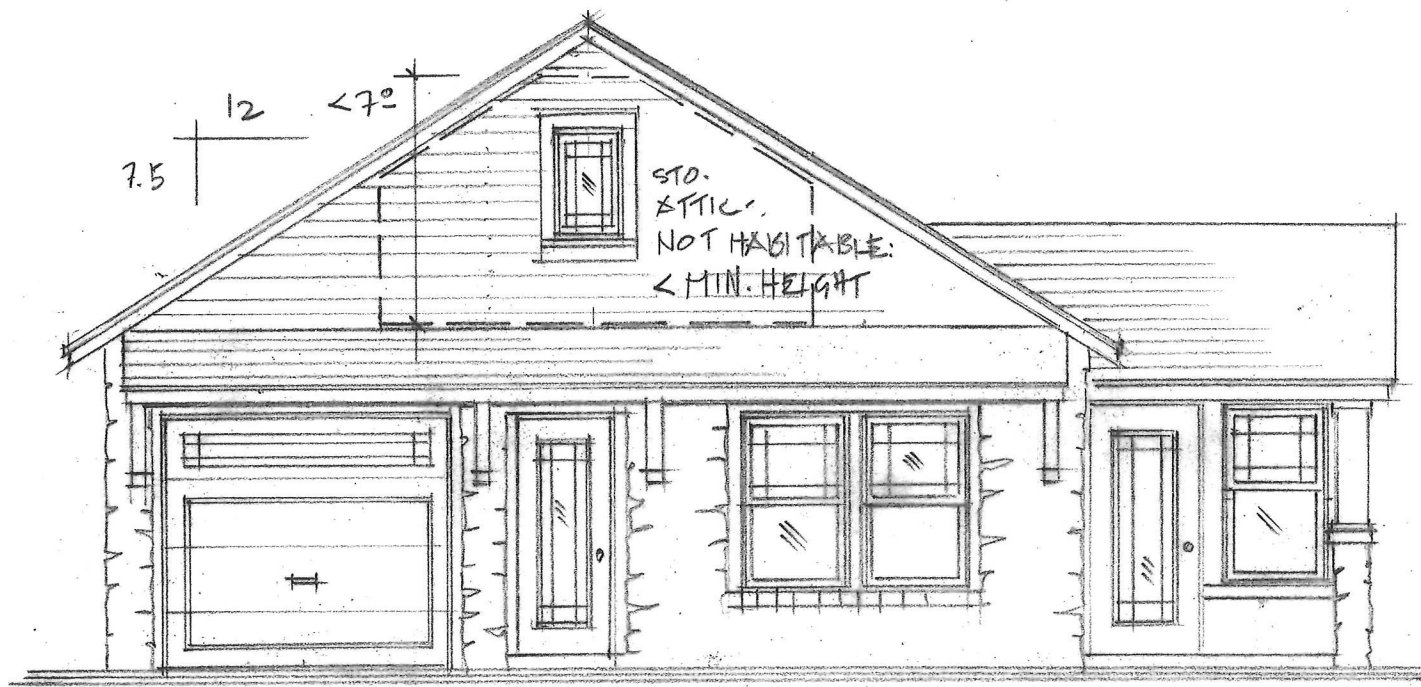
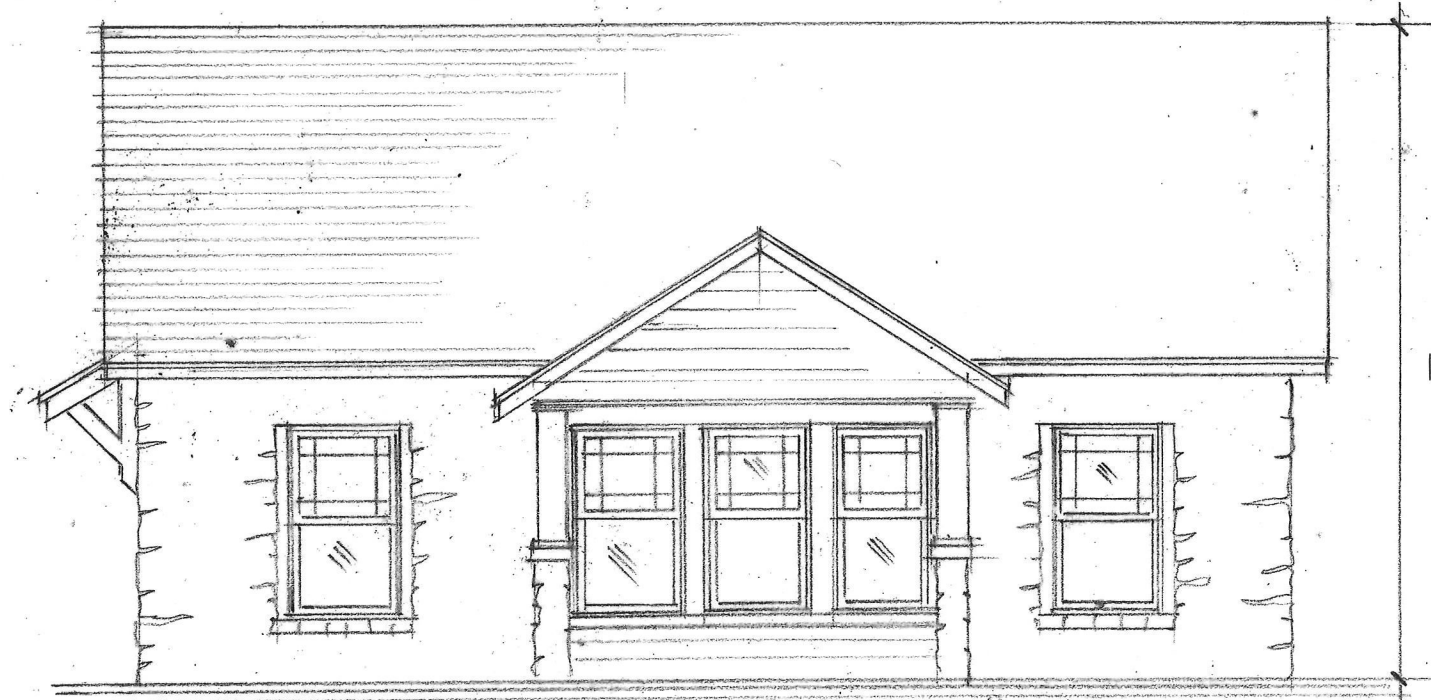



SITE DRAINAGE PLAN 1" = 40'  NORTH
 1523 EAST 35TH ST. TULSA - OKLA 11.5.2020
 HOUSE: 2428# x 40% = 971# NEW ACCES. BLDG. 960#
 MAX COVERAGE REQ. REAR YD: 360#
 COVERED: 336# NEW GAR. REPLACES EXIST. OF SIM. ROOF AREA.
TOM NEAL DESIGN
 Associate member, American Institute of Architects
 918.231.7372



SO. ELEV. $\frac{3}{16}'' = 1'-0''$



EAST ELEV. $\frac{3}{16}'' = 1'-0''$

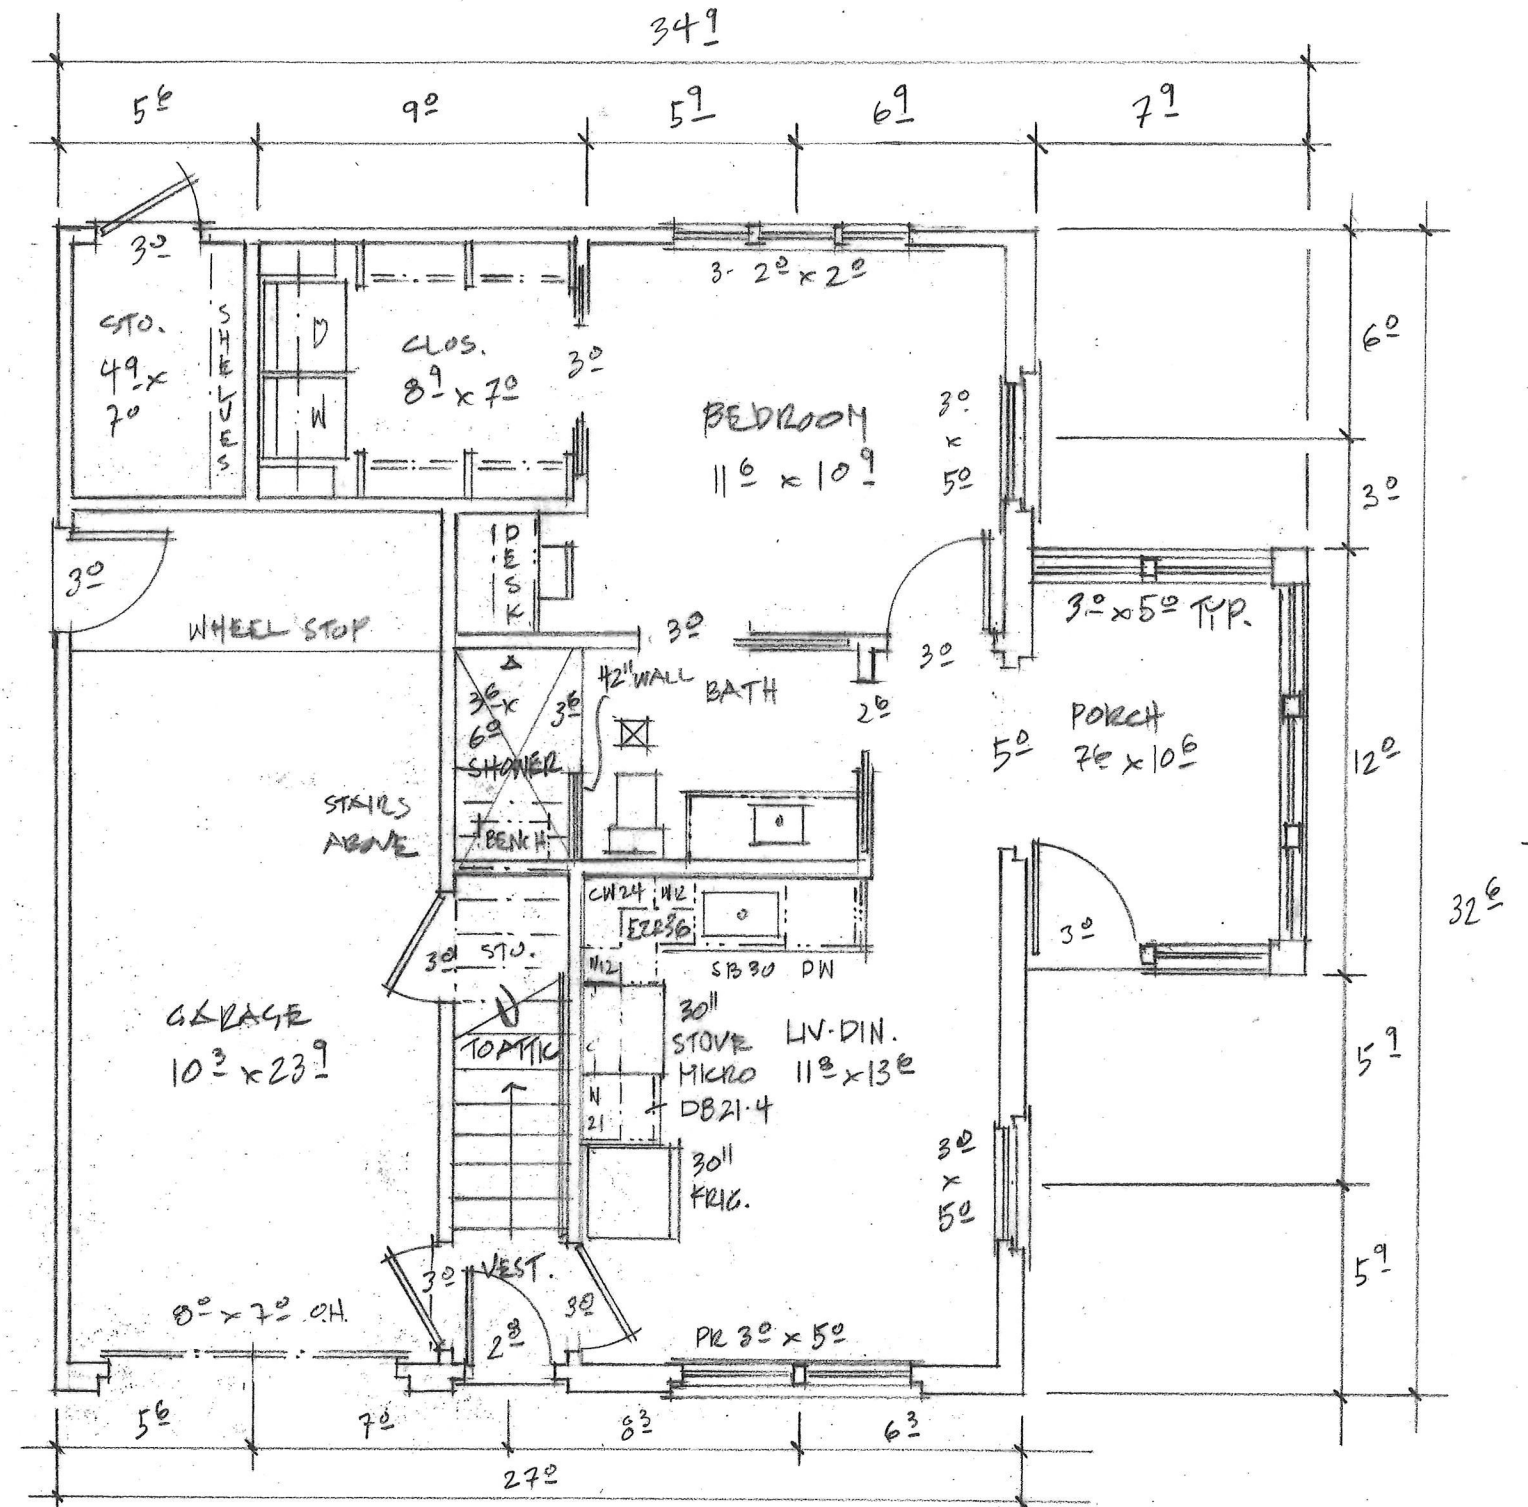

FLOOR PLAN $\frac{3}{16}'' = 1'-0''$

1523 EAST 35TH STREET
TULSA - OKLA 11.2020