
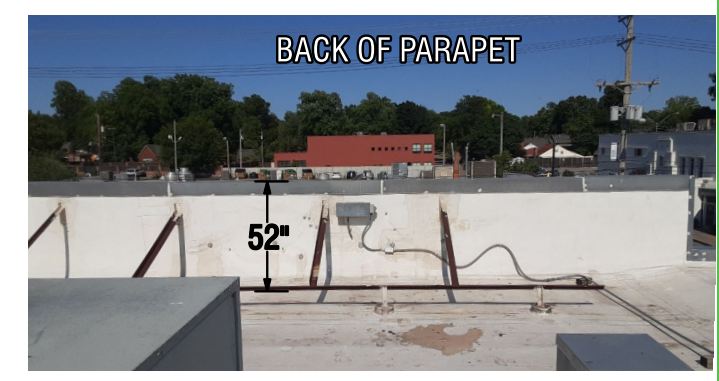


1.2 PROJECTION MOUNT DOUBLE SIDED SIGN
SCALE: 1/2" = 1'-0"

- A "CHURCHILL'S": 7125-10 white vinyl letters w/ 7125-103 magenta outline. 12mm Pink neon outline. Applied to .125" alum. faces, painted satin black.
- B Silhouette: White polycarbonate trimcap face, 1" black trimcap, fabricated aluminum filler - paint satin black, 7125-12 black vinyl bkgd w/ white LED internal illumination, Cigar tip has 3630-33 red vinyl.

- C 15mm Horizon blue neon oval.
 - D 'Cigar Lounge': 3630-167 Bright blue vinyl drop shadow
 - E 4" steel square tube support posts, welded to 1/2" thick steel wall plates (detail next sheet). Paint to match SW7642 Pavestone, satin finish.
 - F 15mm Horizon blue cove lighting, to illuminate blue accent - pre-finished .063" chevron blue aluminum.
 - G Existing Canopy & support brackets
- Electrical: Connect to existing circuit (box on back of wall)

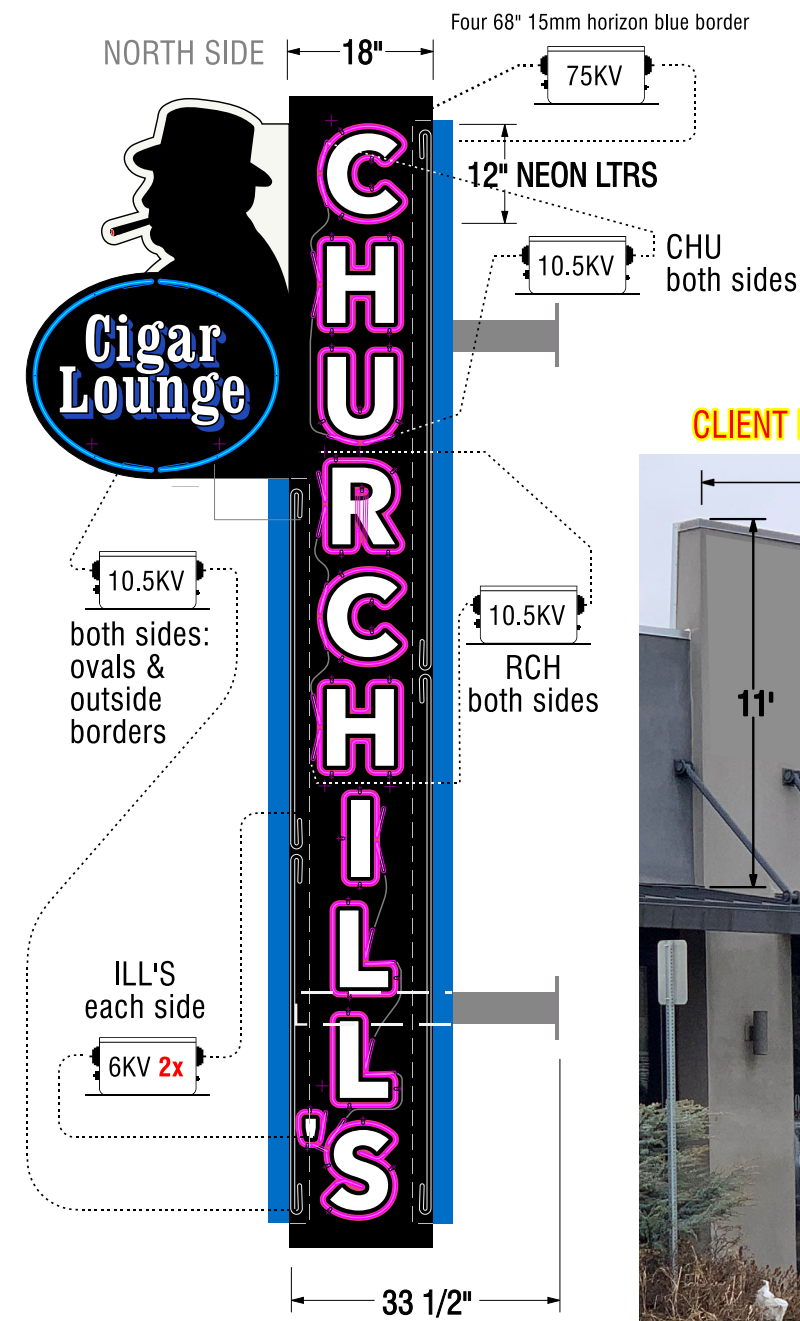

SIX (6) TRANSFORMERS TOTAL = 13.2 AMPS
15mm HORIZON BLUE NEON BORDERS & OVAL
12mm PINK NEON OUTLINE OF LETTERS

PROPOSED EAST ELEV
SCALE: 3/16" = 1'



• Dimensions, Descriptions and Depictions stated or shown here are subject to minor modifications to accommodate numerous considerations such as final agreements on project pricing, future confirmed site conditions and requirements, fabrication method, and raw material yields.
• We will strive to match specific colors, such as Pantone values, and/or matching existing signage or surrounding building colors and/or textures. We cannot always guarantee an exact match due to the varying differences in materials, age, sheen and how colors are applied.

a
a-max
SIGN COMPANY, INC.
www.amaxsign.com
9520 E. 55th Place
Tulsa, Oklahoma 74145
ph. (918) 622-0651 ... fax. (918) 622-0659

QUALITY | VALUE | ASSURANCE

SCALE: As Shown WHEN PRINTED 11 x 17
DATE: 6 / 24 / 21
FILE : 1.2 Blade ID
SALES REP: Bruce Anderson
DRAWN BY: BB FINAL: CWS
PROJECT: Churchill's Cigar Lounge
LOCATION: Tulsa, OK
ADDRESS: 3340 S. Peoria
CLIENT APPROVAL SIGNATURE & DATE:

UL LISTED
Signs will be built to meet UL specifications as required.
All signs and outline lighting must comply with Article 600 of the N.E.C. standards, including proper grounding and bonding.

REVISIONS:

1.	7/28/21 Bruce said to put in production
2.	
3.	
4.	
5.	

This drawing is the property of A-Max Sign Co., and should not be copied, reproduced, or displayed in any fashion other than for the purchase of the product(s) depicted here.
Distribution or exhibition of these drawing are strictly prohibited.
© A-Max Sign Company, 2021

FINAL APPROVAL FOR PRODUCTION:
FINAL
CWS 7/21/21

Project Manager: _____
WORK ORDER 58085
DWG 051321-27