

M+P ADVOCATES

MAPPING | PLANNING | DESIGN


T: 918.695.7215

E: MPLUSPNET@GMAIL.COM


PREPARED FOR:

HBSY PROPERTIES LLC


PROJECT ID: **P-2430**

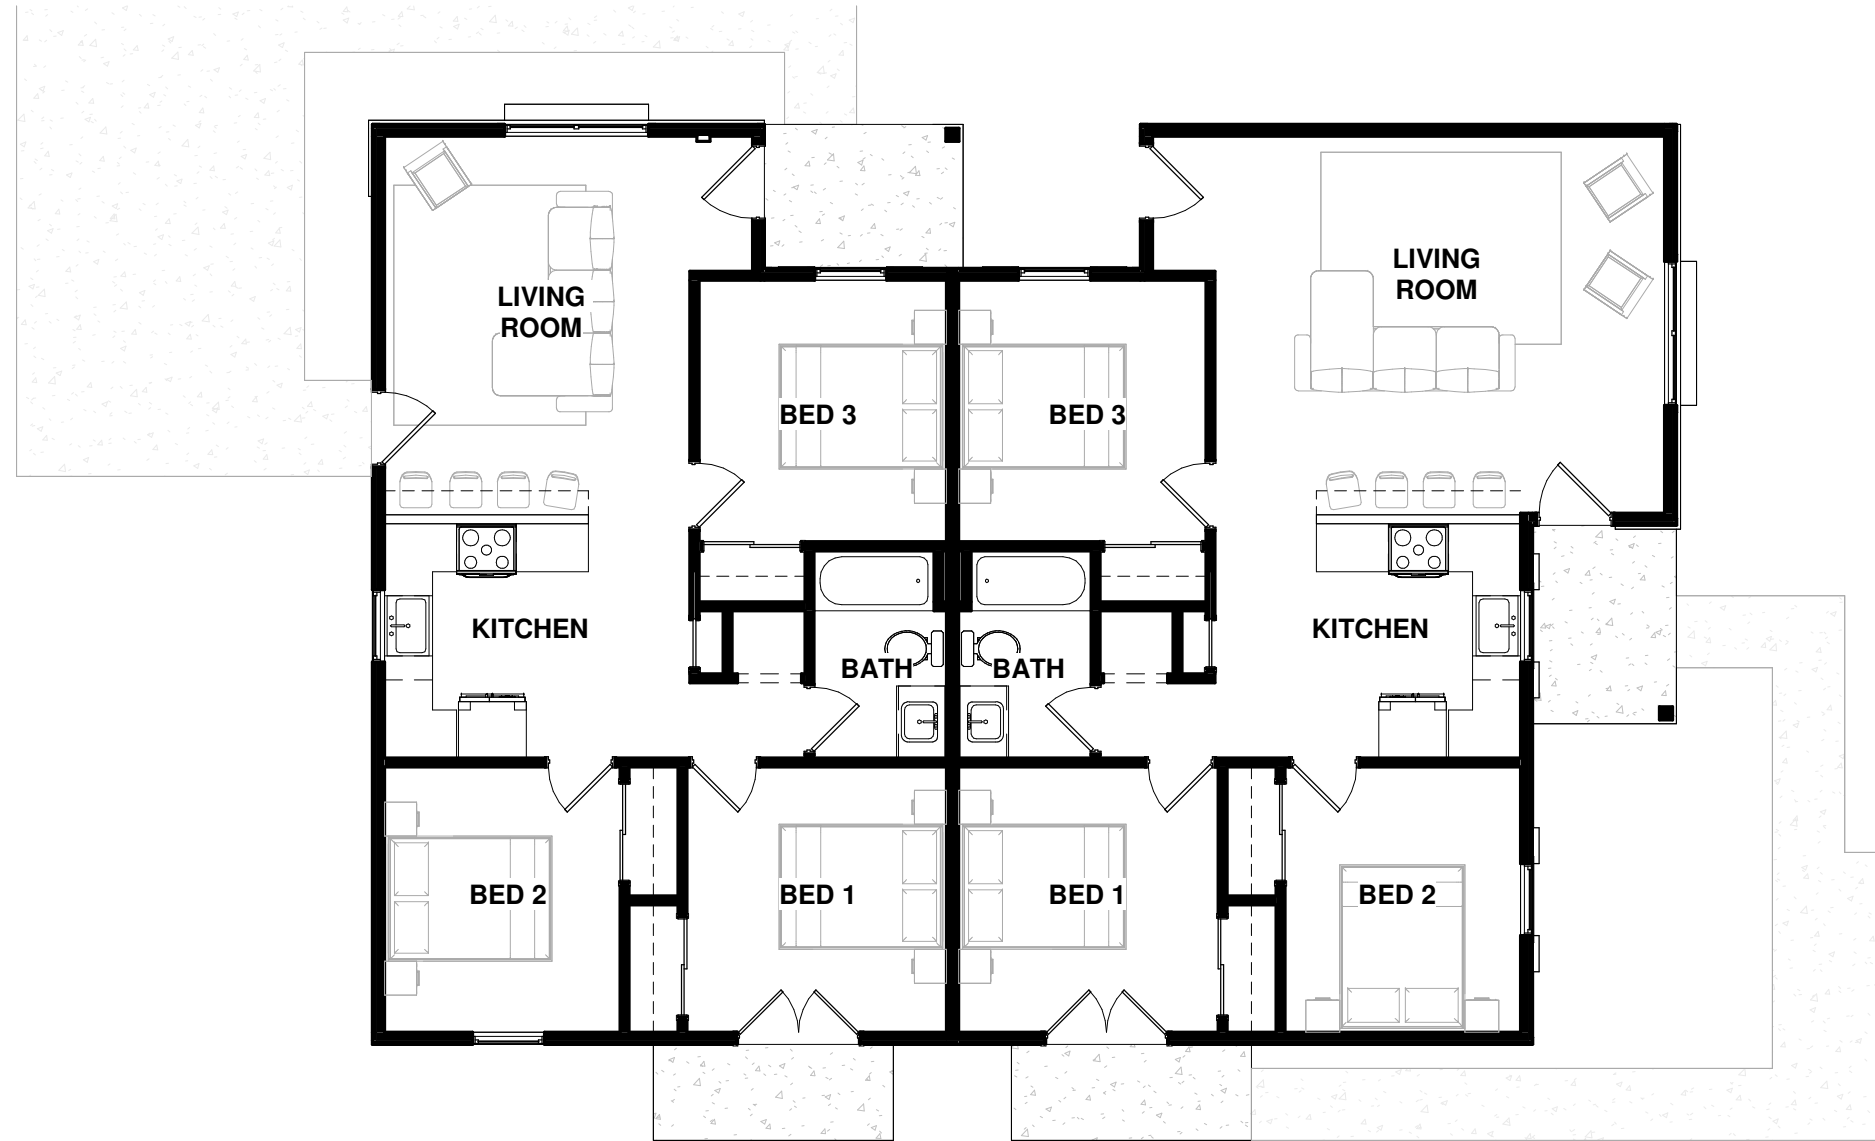

3 PROPOSED LAYOUT
SCALE: 1/8" = 1'-0"

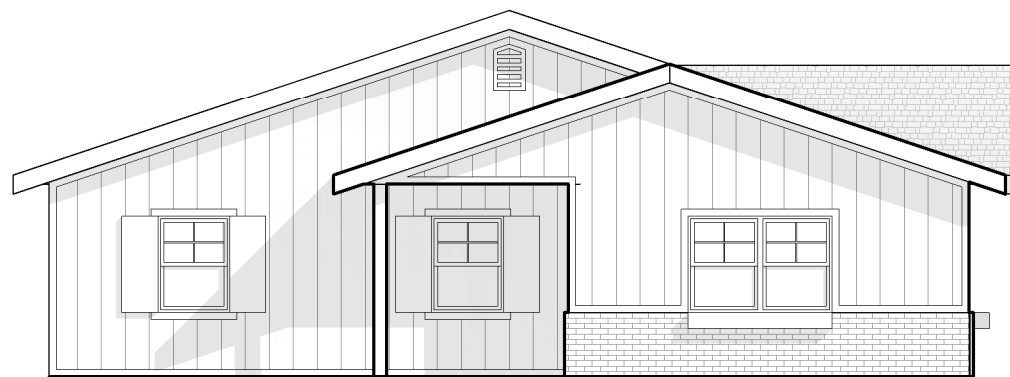

2 56TH STREET ELEVATION
SCALE: 1/8" = 1'-0"

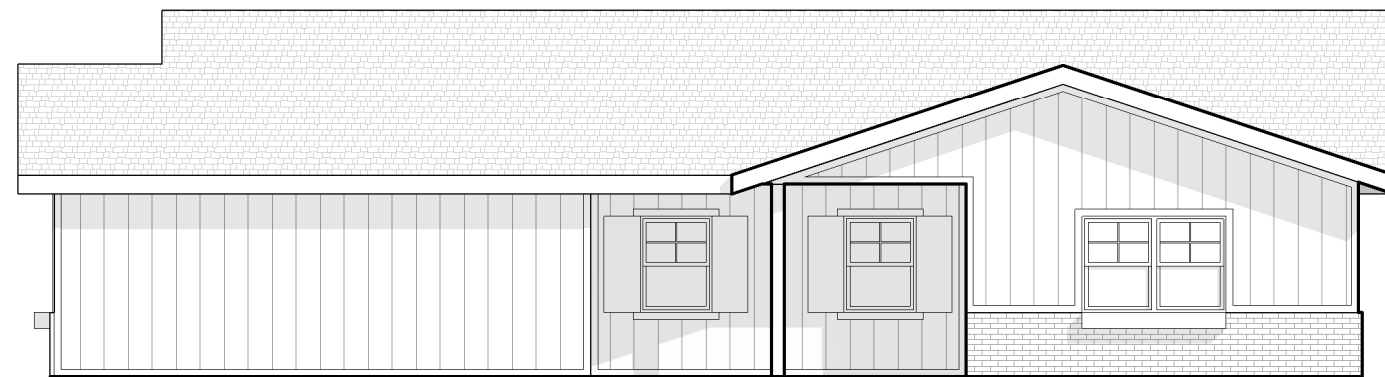

1 GARRISON AVENUE ELEVATION
SCALE: 1/8" = 1'-0"

5521 N GARRISON AVE

BOARD OF ADJUSTMENT EXHIBIT SET

SITE ADDRESS: 5521 N GARRISON AVE, TULSA, OK 74126
LEGAL DESCRIPTION: LOT 45, BLK 52 VALLEY VIEW ACRES THIRD ADDN

PUBLISH DATE: **2025-01-23**

THIS SHEET SET AND THE DRAWINGS CONTAINED
HEREIN SHALL NOT BE MODIFIED OR REPRODUCED
WITHOUT THE EXPLICIT, WRITTEN CONSENT OF M+P
ADVOCATES.

SHEET:

BOA EXHIBIT

SP2